


STAGE 14

'THE OUTLOOK'

- STAGE 14A LOTS 1401 - 1415
- STAGE 14B LOTS 1416 - 1427
- STAGE 14C LOTS 1428 - 1439
- STAGE 14D LOTS 1440 - 1452
- STAGE 14E LOTS 1453 - 1463
- STAGE 14F LOTS 1464 - 1473

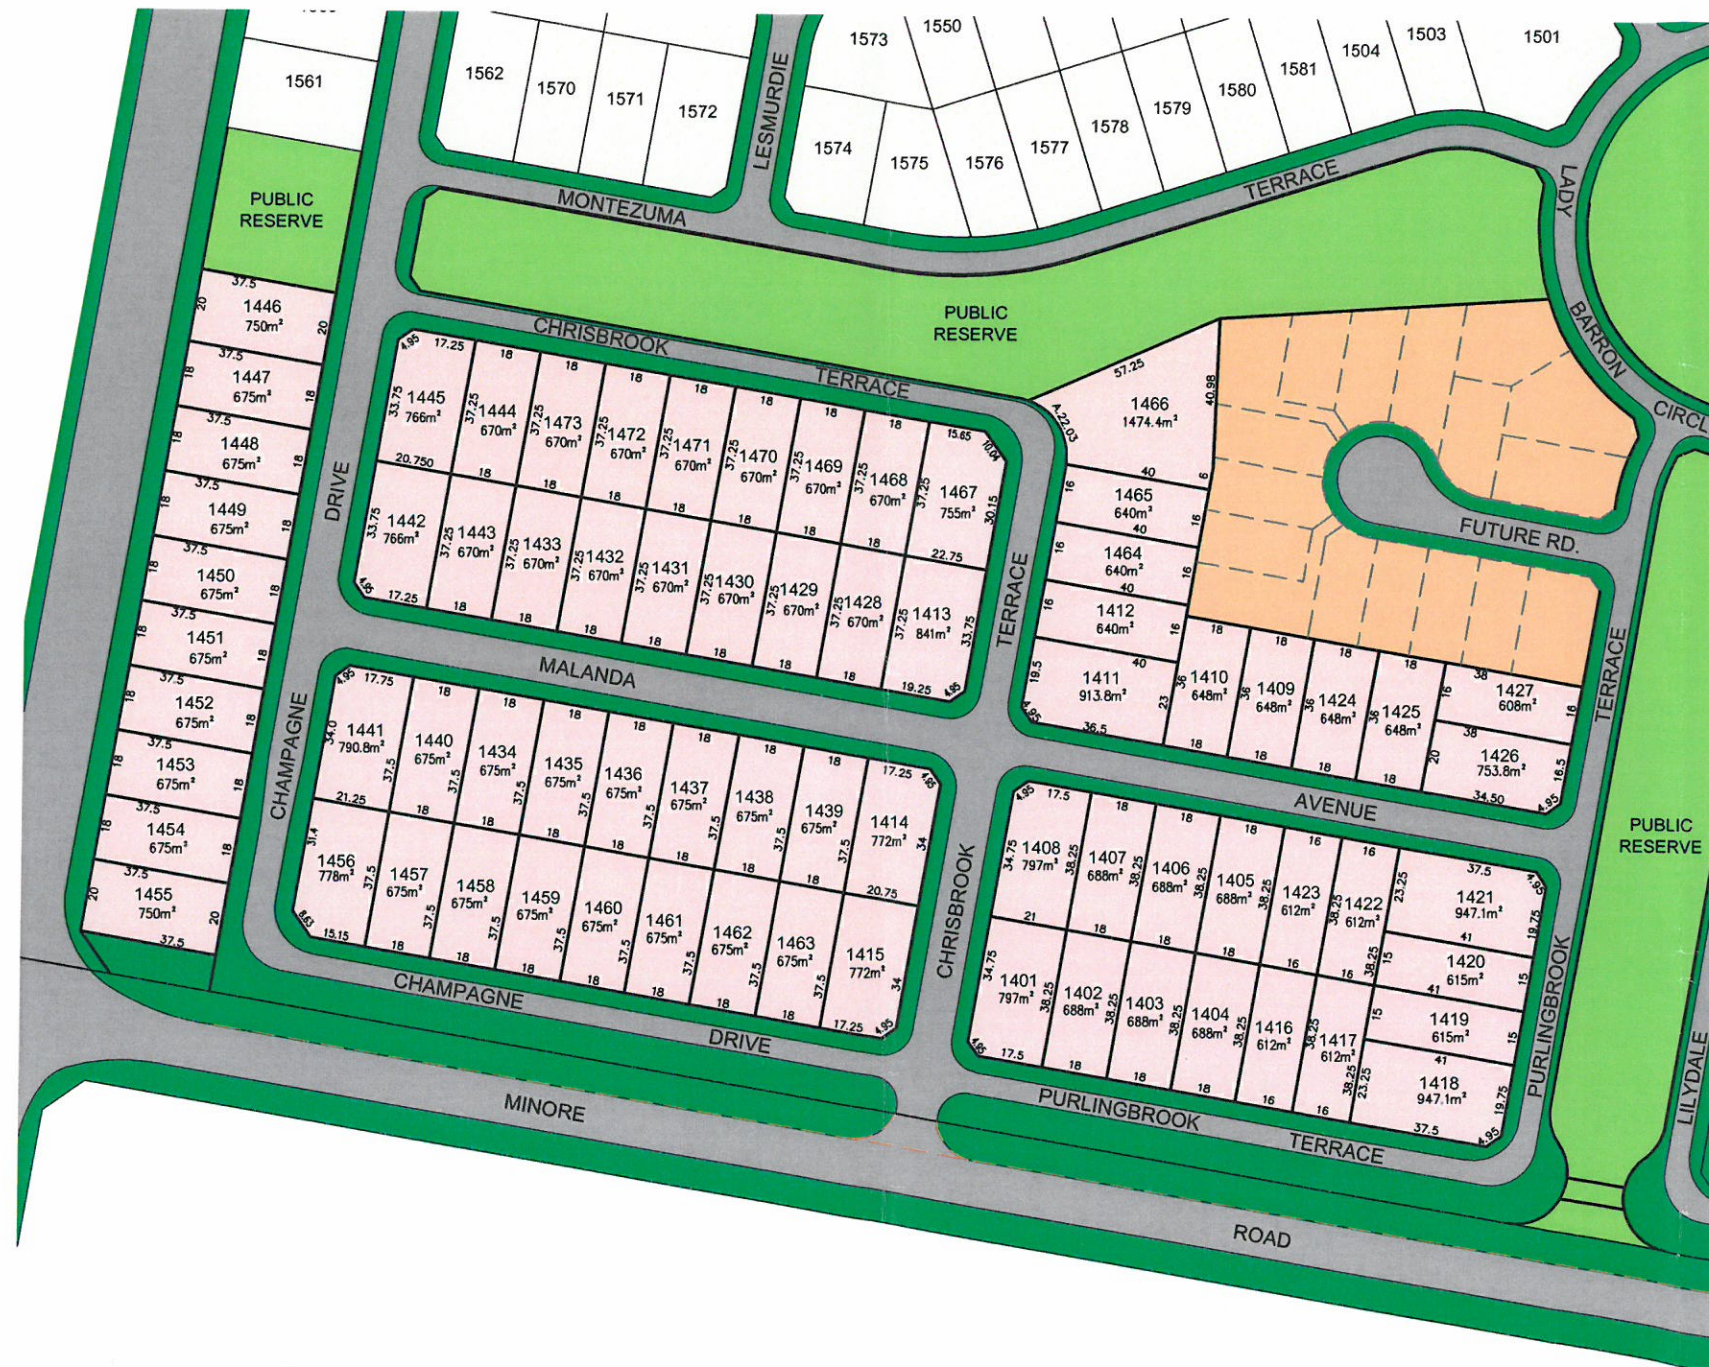

DUBBO CITY COUNCIL
 The plan depicts the proposal referred to in Modified Development Consent NUMBER ENDORSED
 D20 08 - 3 4 9 Pt..... 02 JUN 2014
EL
 Manager Building and Development Services

⊕ RIGHT OF ACCESS AND EASEMENT FOR SERVICES

DIMENSIONS SUBJECT TO FINAL SURVEY

REV. B	DATE 1/5/14	AMENDMENT SECTION 06	DRAWN A.M.	CHECK M.O.	DESIGN M.O.	VERIFY P.J.	SCALES	CLIENT	PROPERTY DESCRIPTION	PROJECT
									PROPOSED SUBDIVISION OF PROPOSED LOT 1148 IN ASUBDIVISION OF LOT 1, D.P. 1122492 (D.A.2008/349) MINORE ROAD, DUBBO	DELROY PARK
									SURVEYED N/A DATUM N/A	PLAN TITLE STAGE 14 LAYOUT
DESIGN FILE S:\ Plotted By: Tony Plot Date: 30/04/14 - 21:59 Cad File: G:_1 tm Pj\150100\131415\Dubbo la April 2014\150100(2345) -PJ May 14.dwg								ALL DIMENSIONS ARE IN METRES. DO NOT SCALE		PROJECT No. 150100(14) - DISCIPLINE SP - NUMBER 001 - REV. B